



First Floor Plan

A: Open to crawlspace below

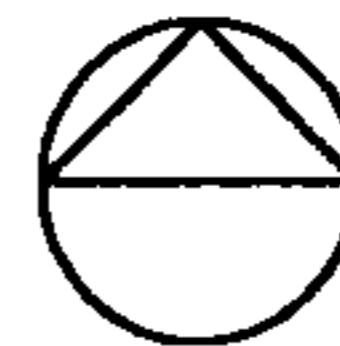


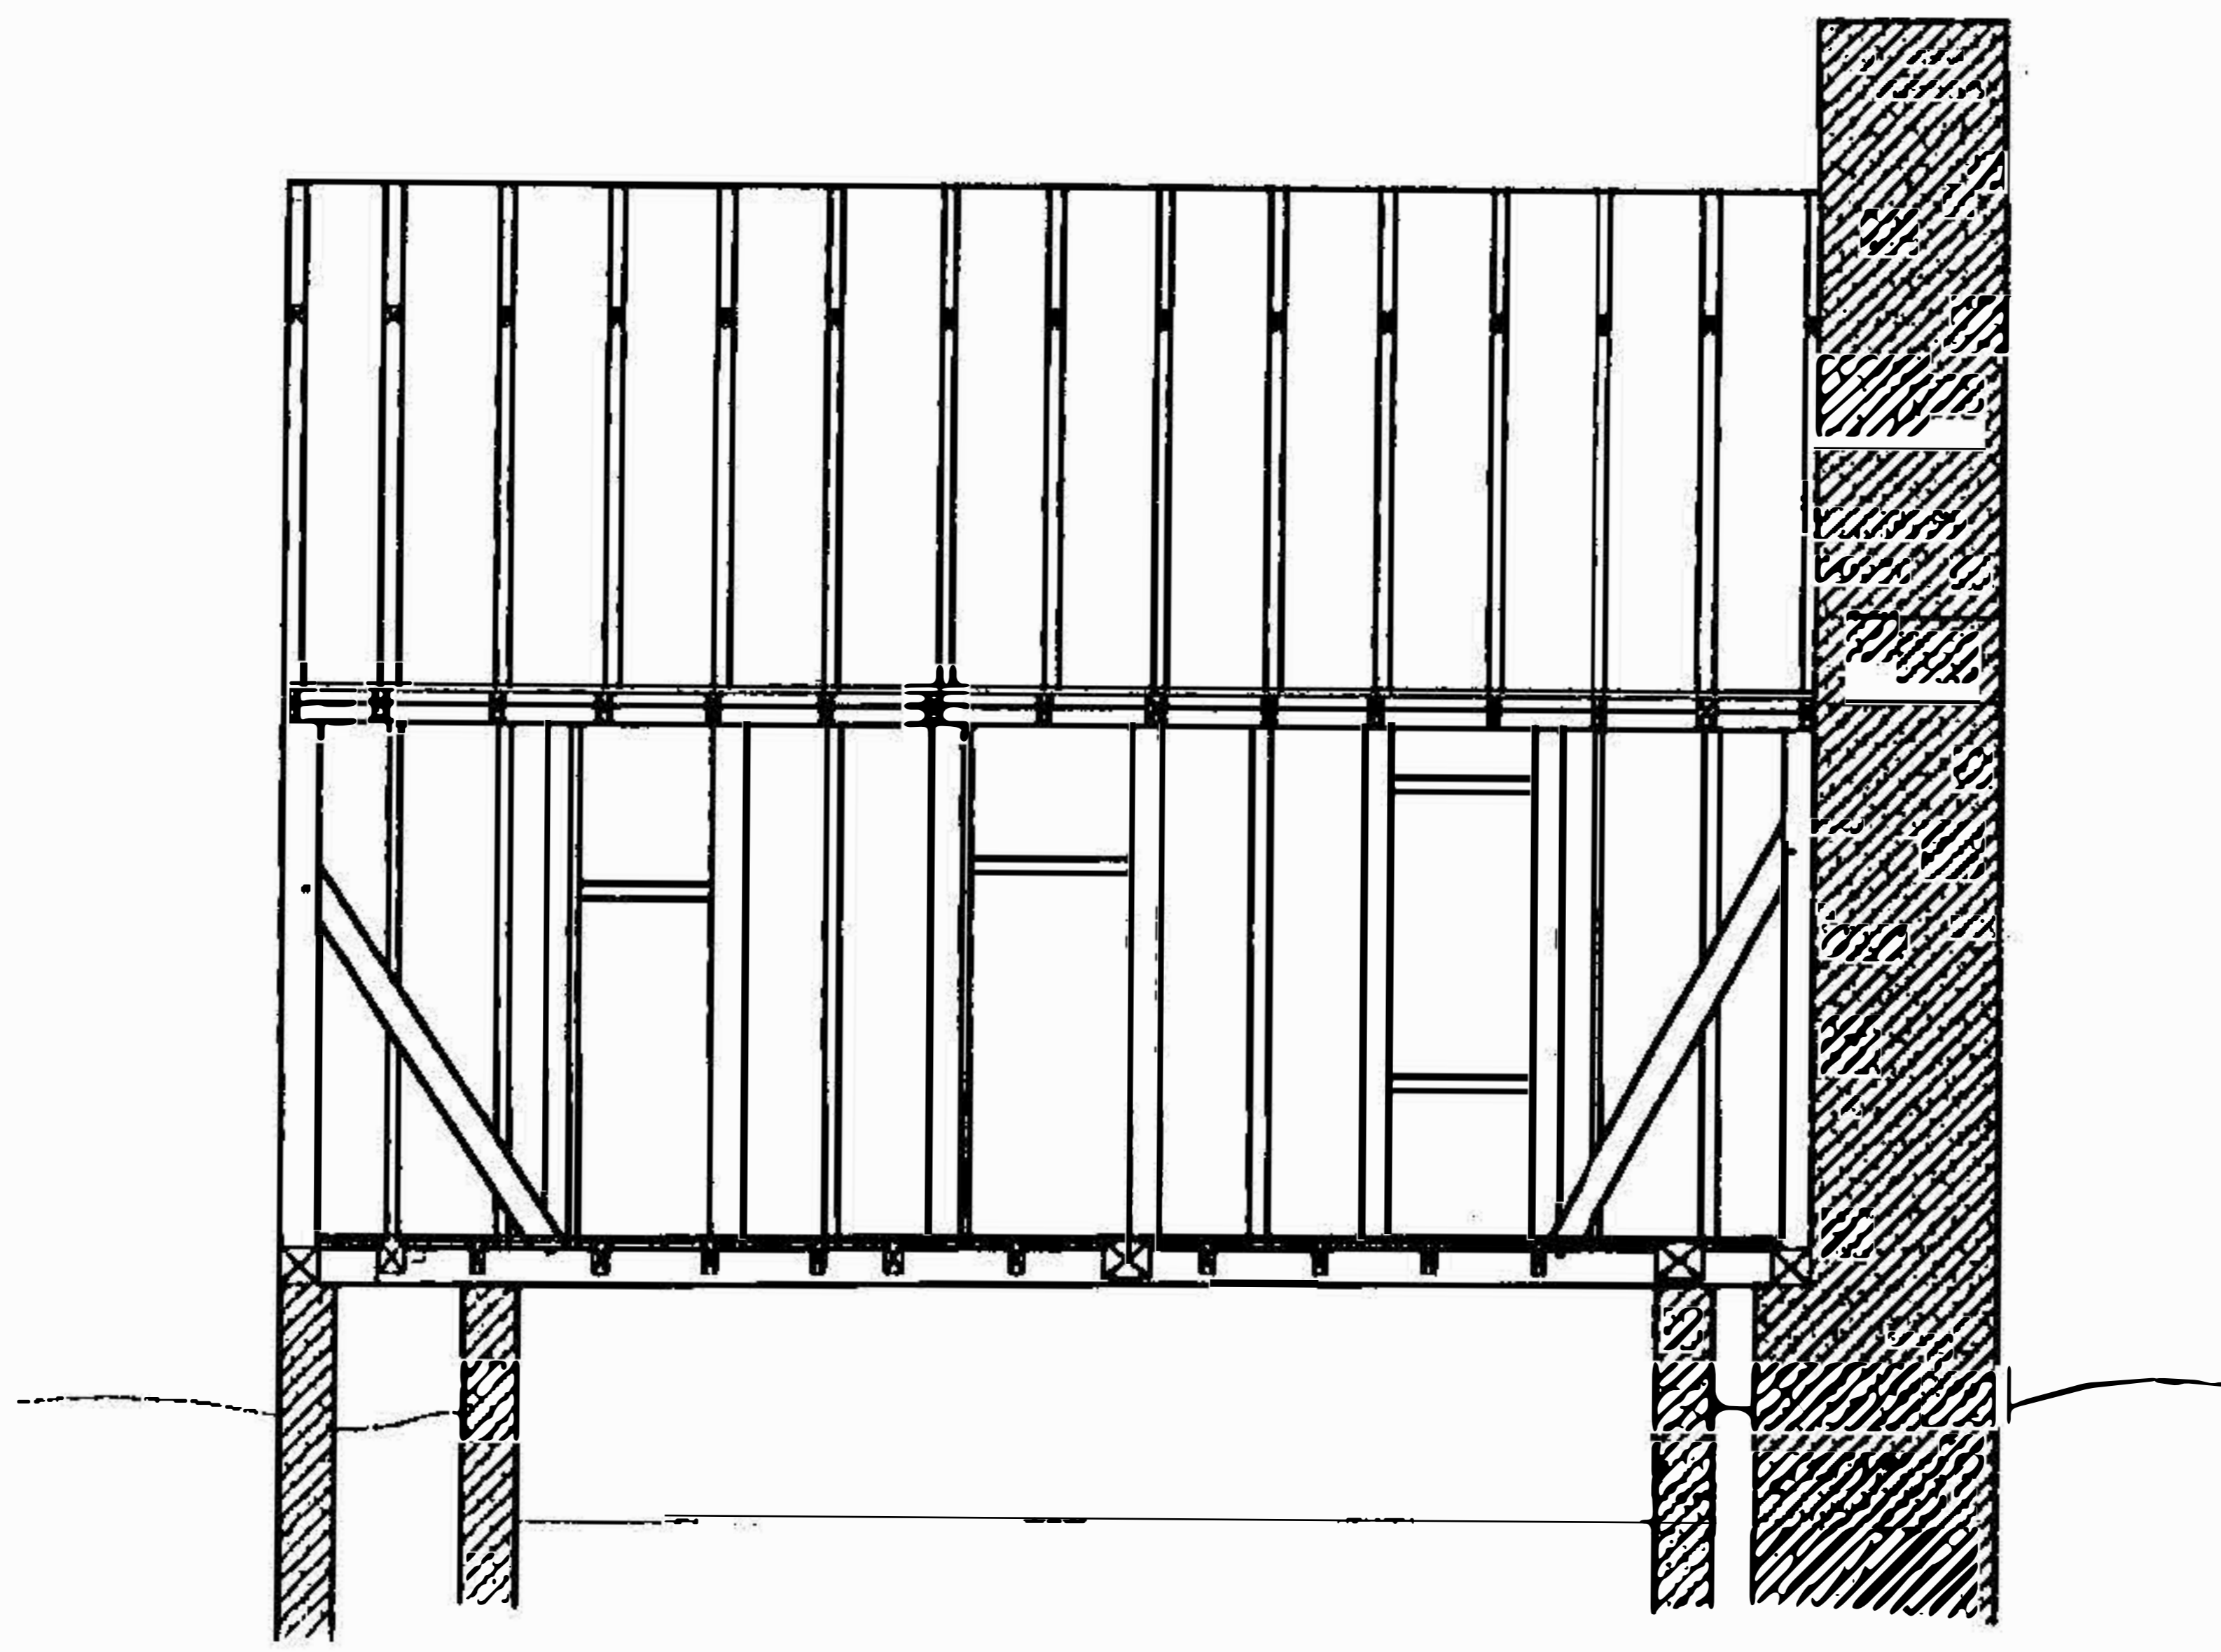


Framing Section A-A'  
View looking south




Fieldnotes by: John Poyer, Julie Poyer

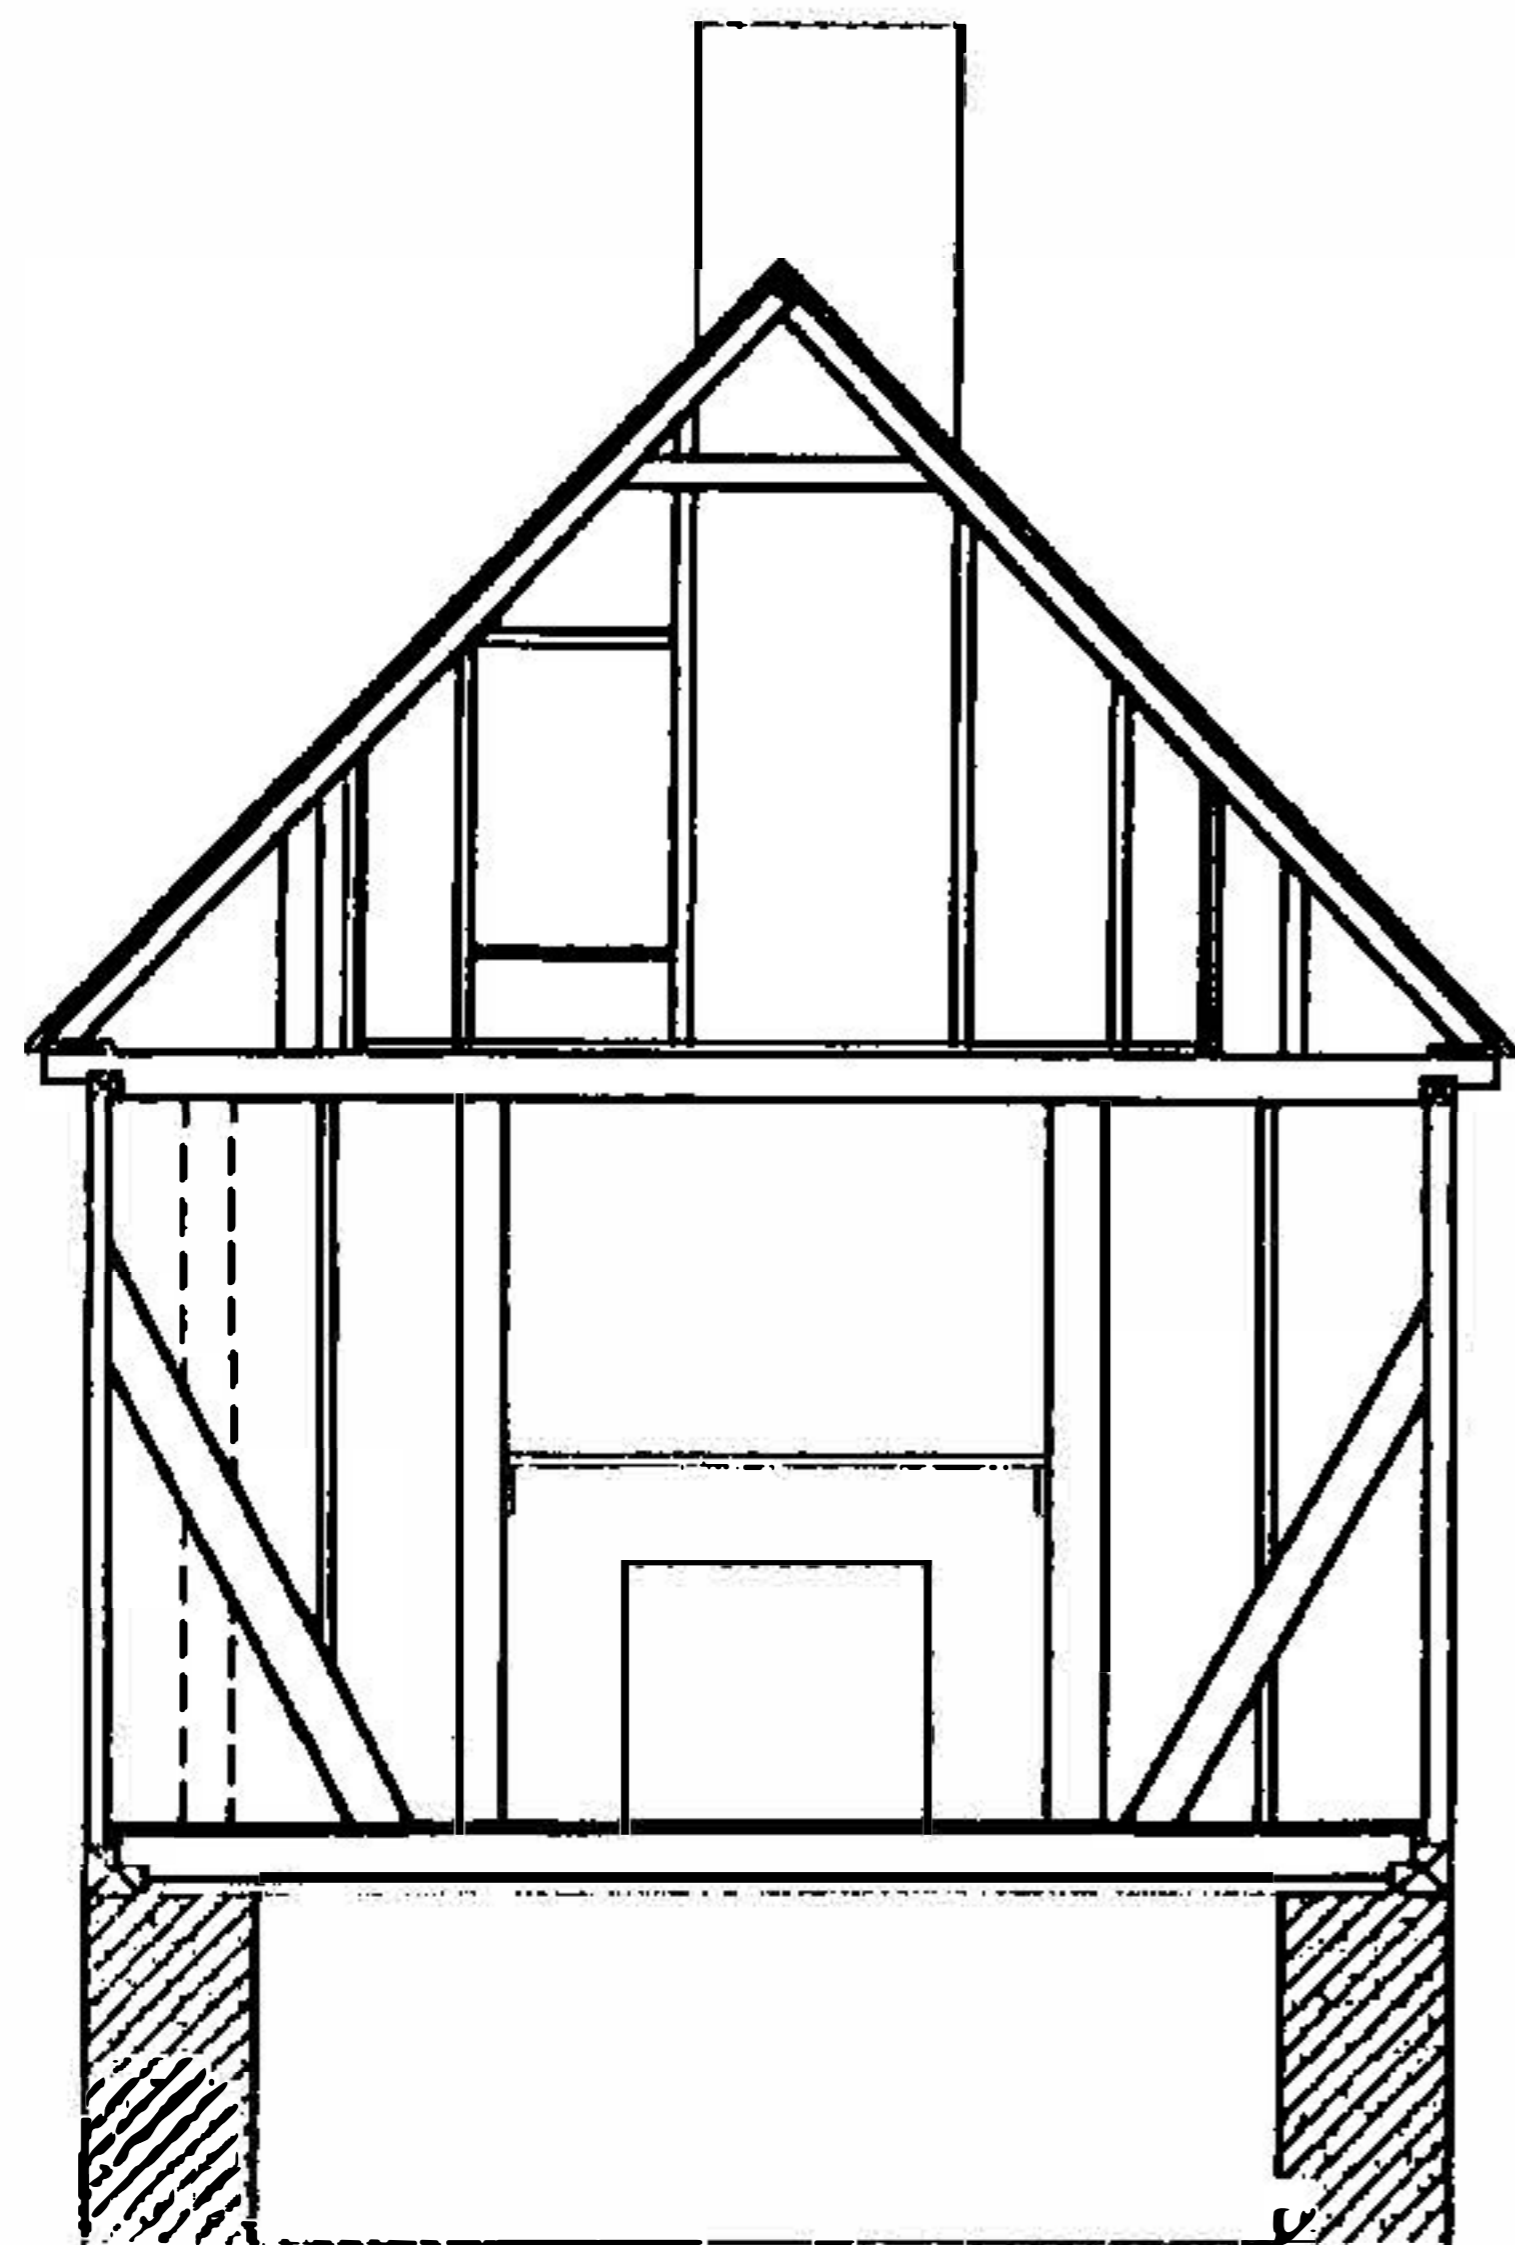


Framing Section B-B'  
View Looking West

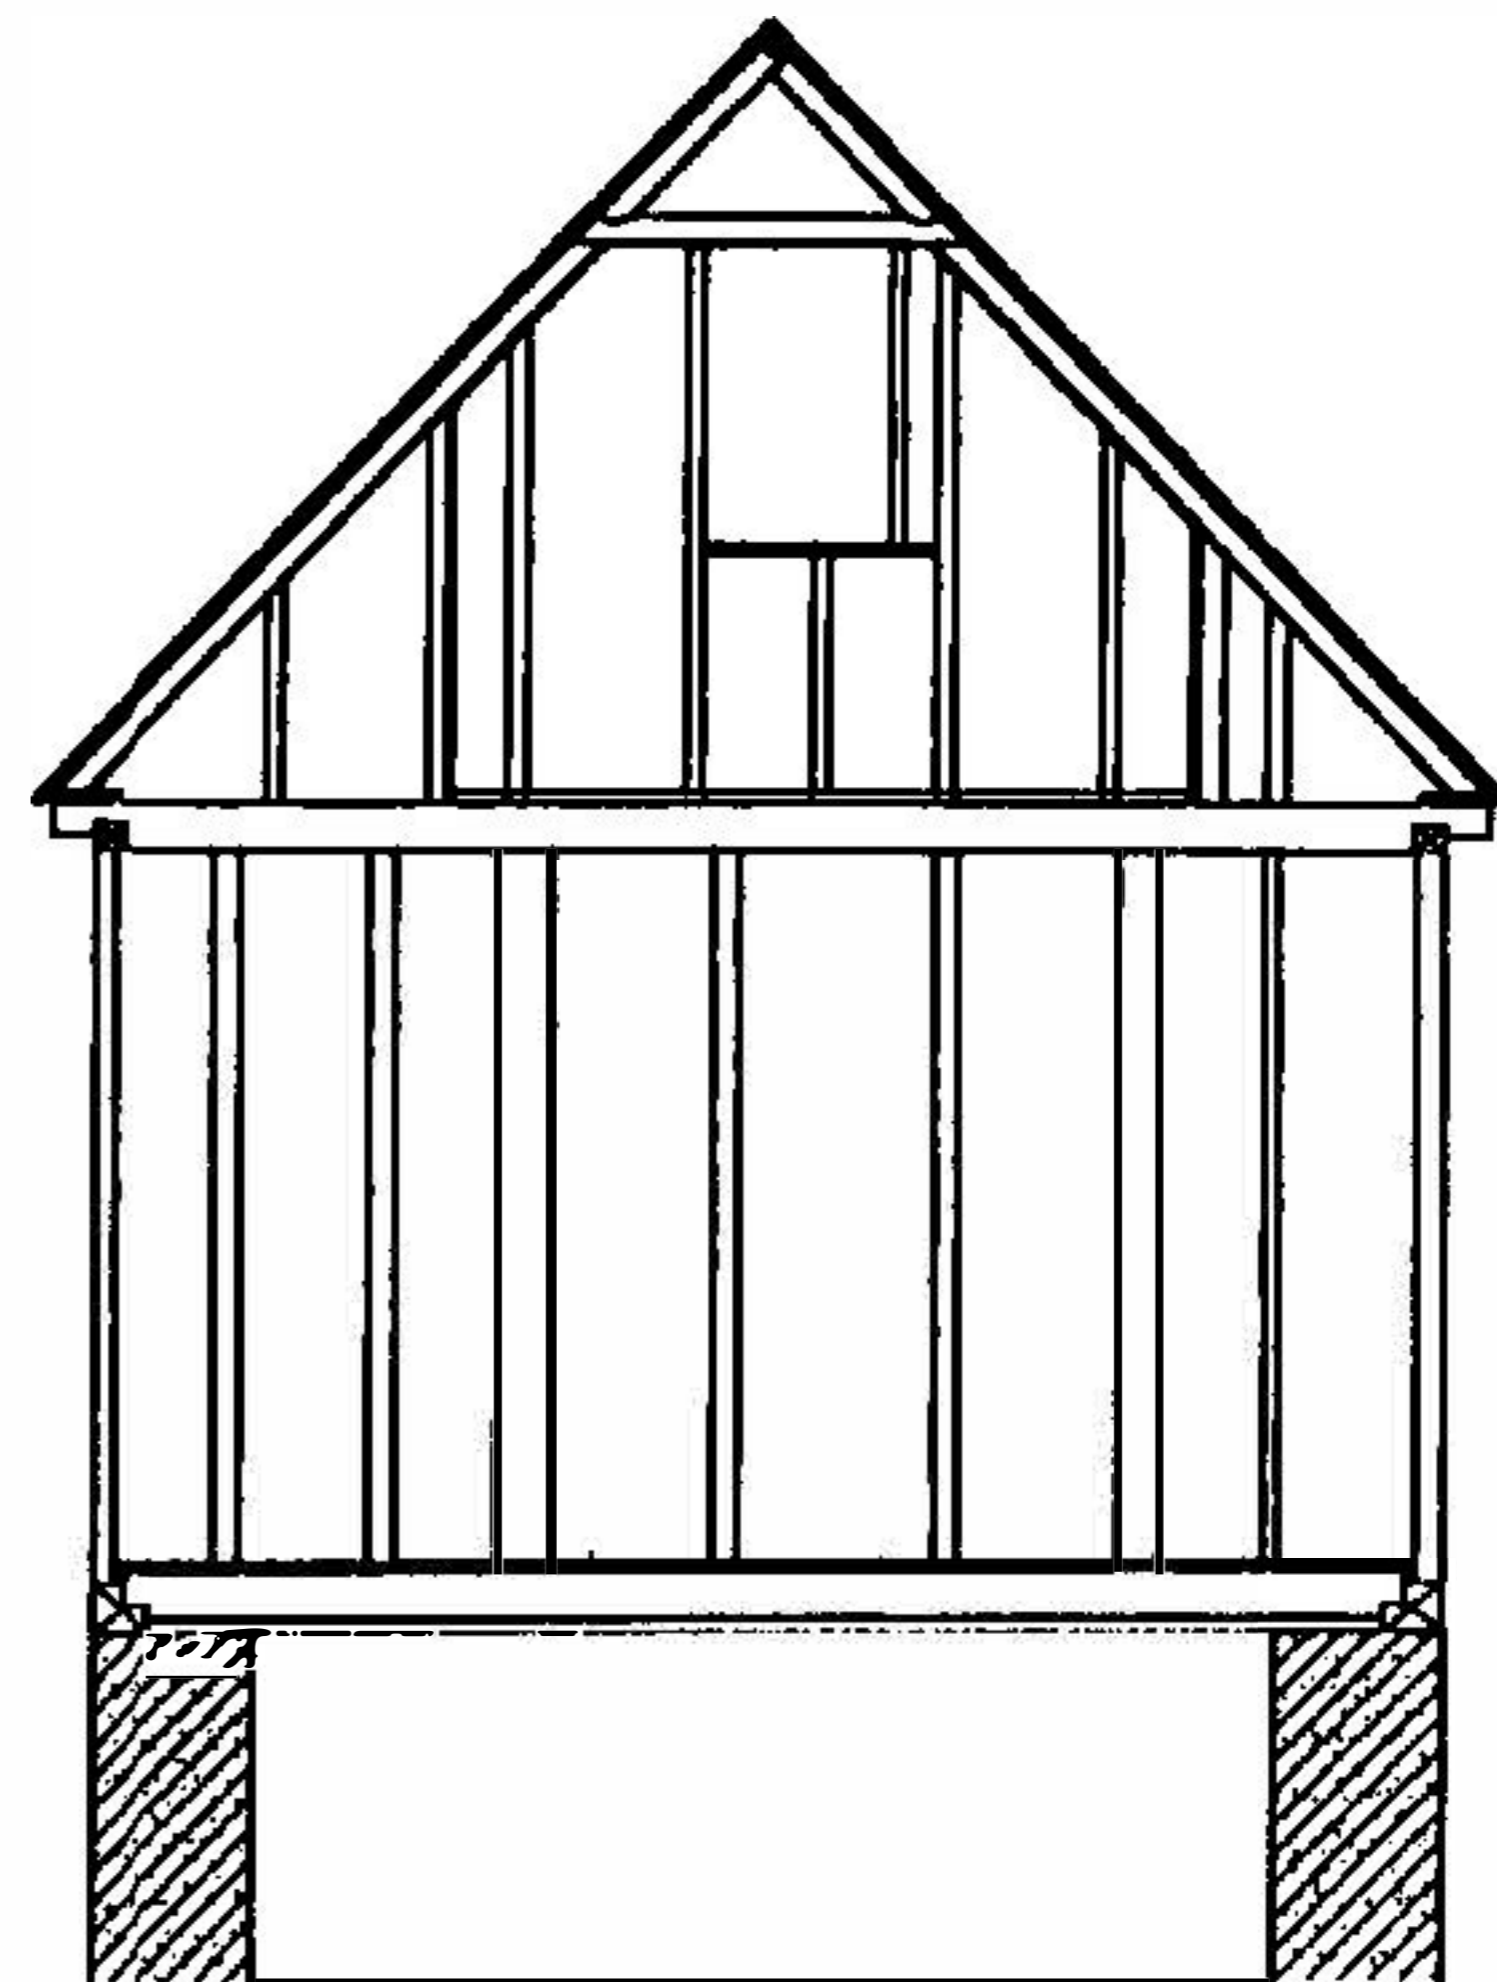

Framing Section C-C'  
View Looking East

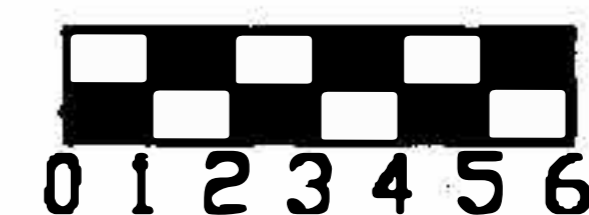

Fieldnotes by: John Poyer, Julie Poyer

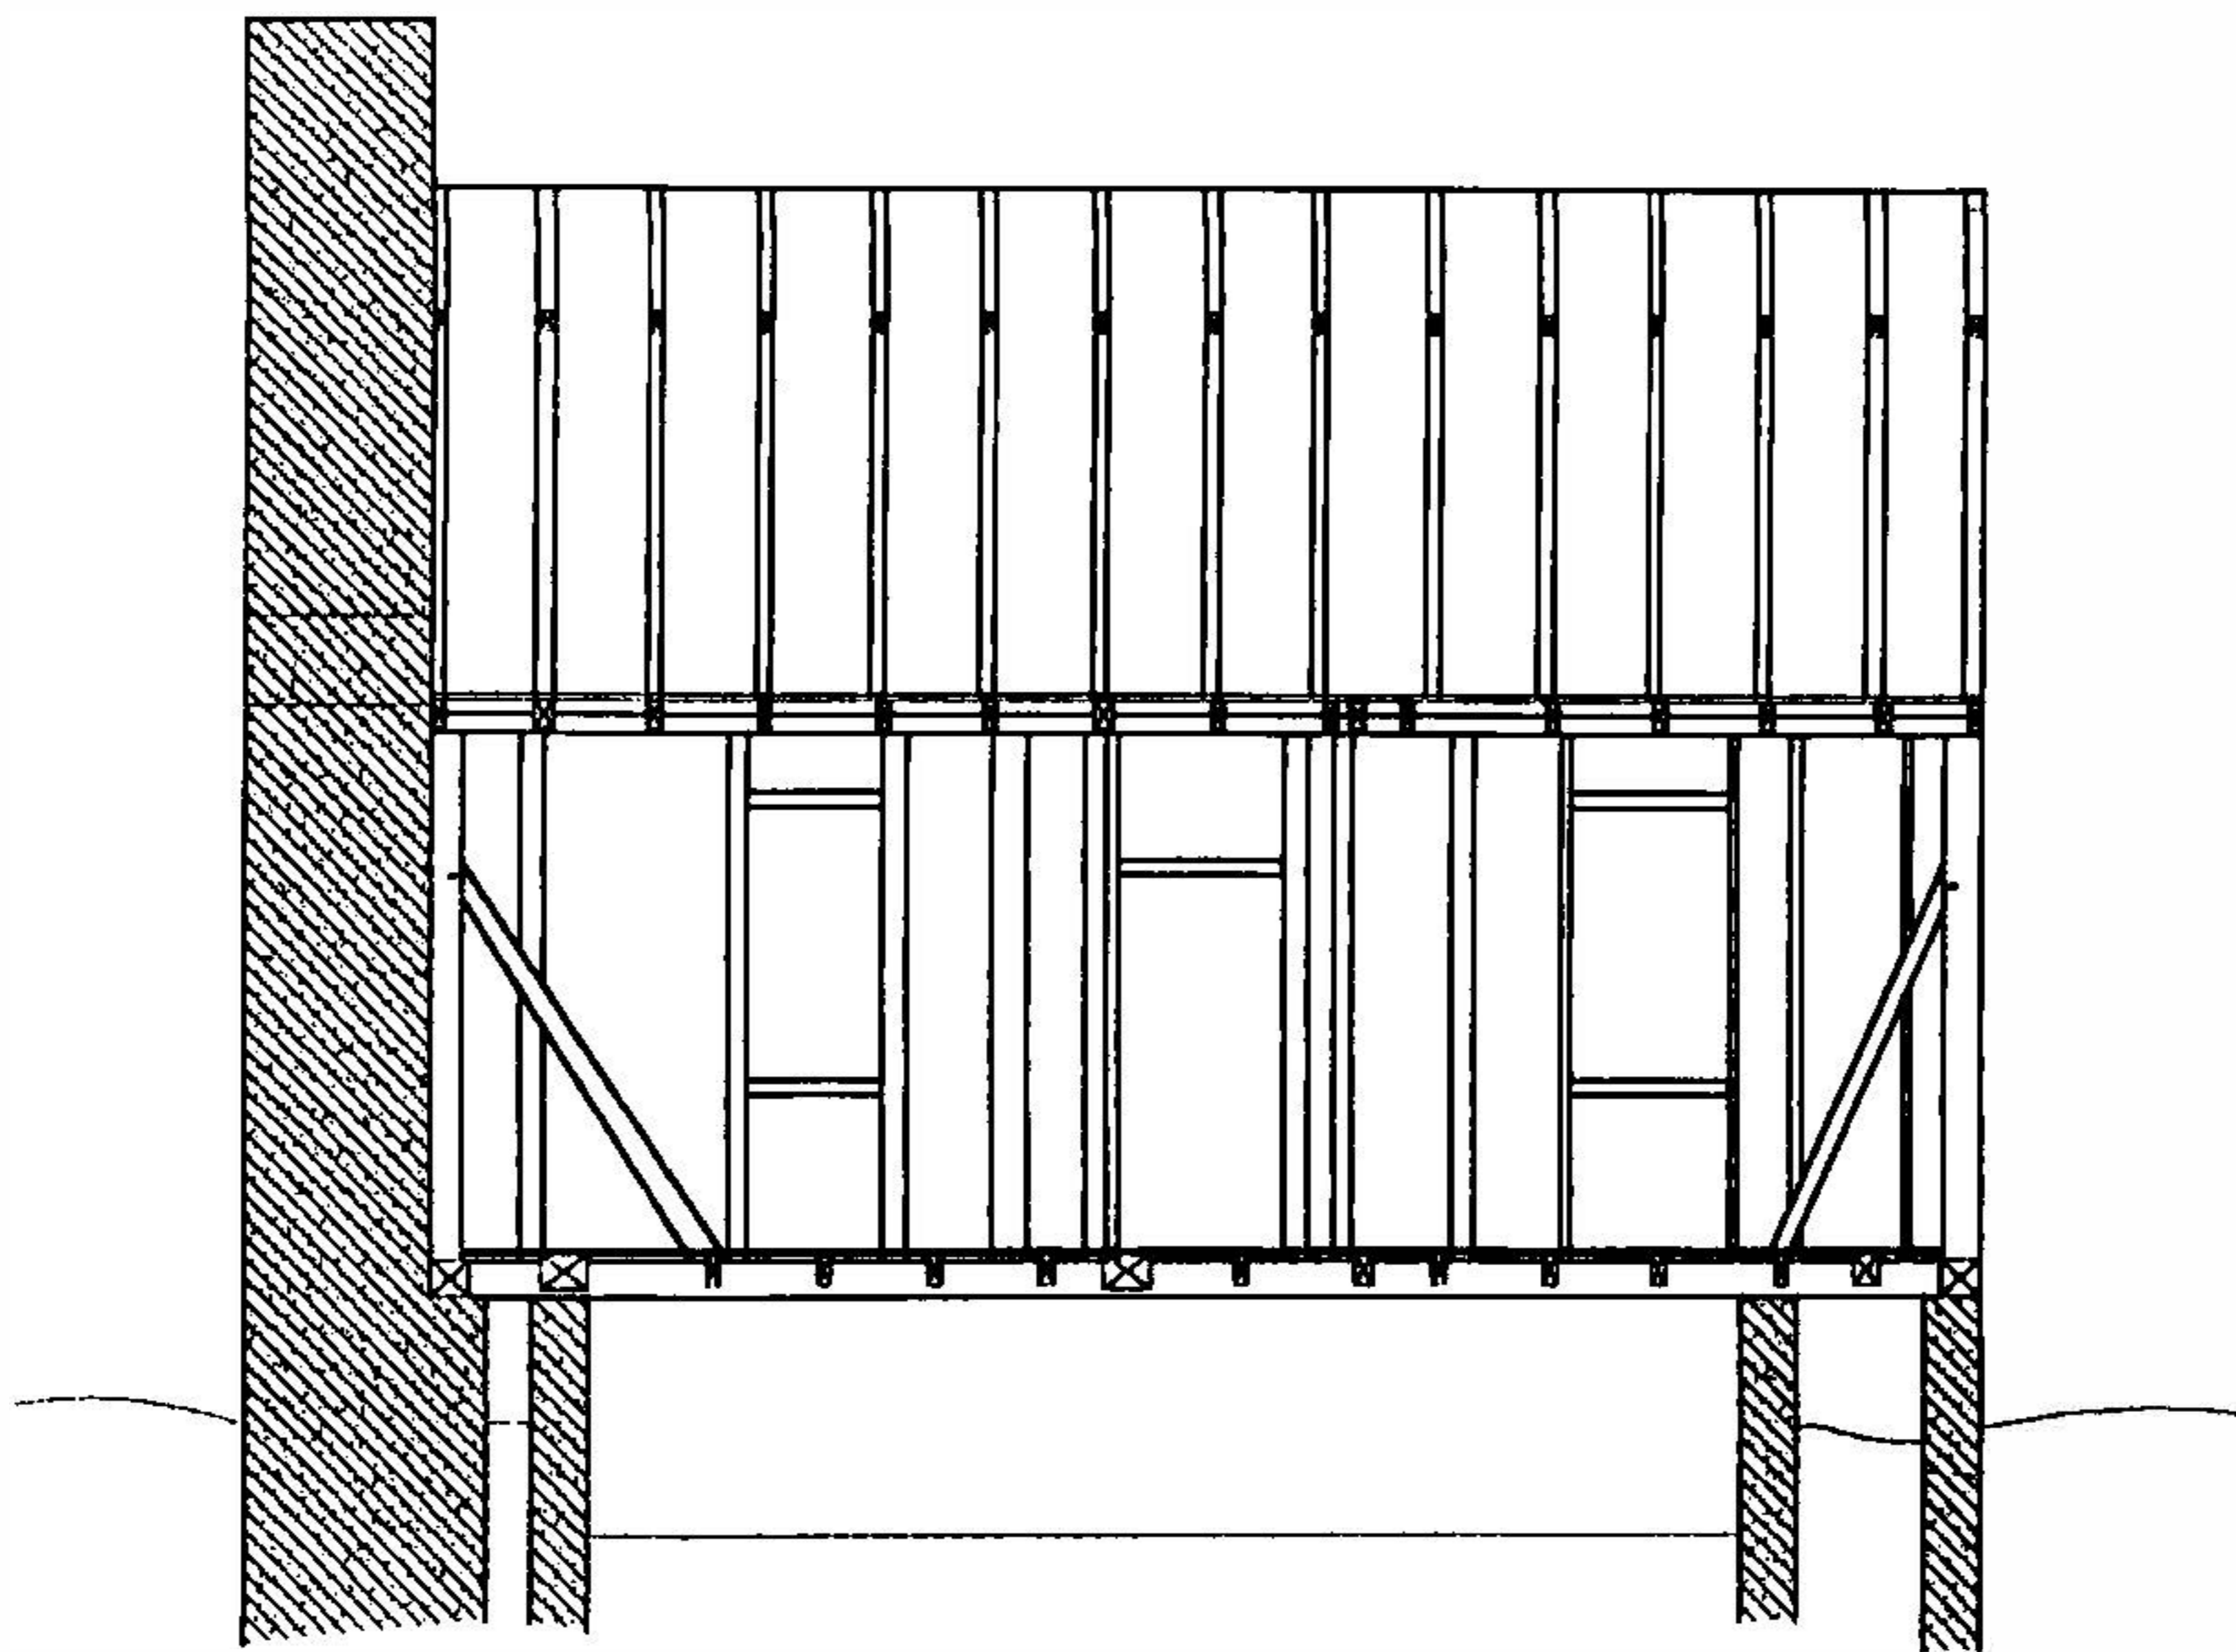

Framing Section D-D'  
View looking North



Fieldnotes by: John Poyer, Julie Poyer

